


F.A.I. RTE.	SECTION	COUNTY	TOTAL SHEETS	SHEET NO.
57	10-32HB-3, K	CHAMPAIGN	352	15

CONTRACT NO. 90758

EXISTING TYPICAL CROSS SECTION

CURTIS ROAD (T.R. 217A – WEST OF STALEY ROAD)

<u>STATION</u>	<u>TO</u>	<u>STATION</u>	
40+00.00		49+99.33	BACK

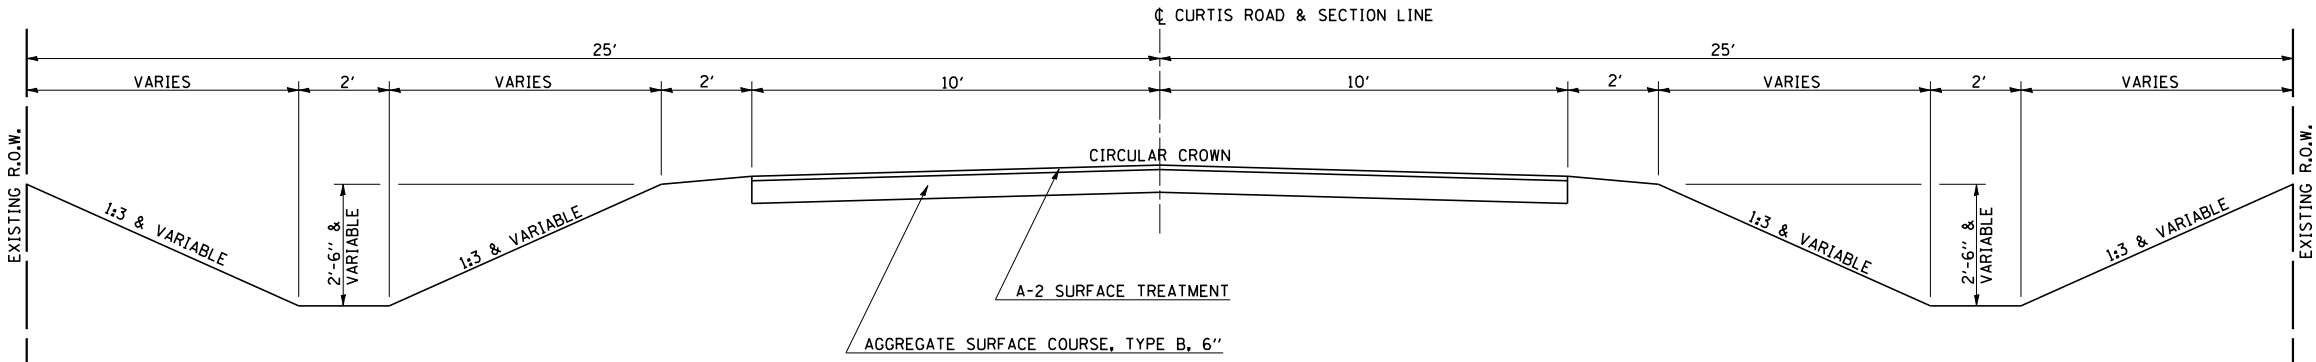

EXISTING TYPICAL CROSS SECTION

CURTIS ROAD (T.R. 217A – EAST OF STALEY ROAD TO F.A.I. 57; T.R. 217B – F.A.I. 57 TO DUNCAN ROAD)

<u>STATION</u>		<u>TO</u>	<u>STATION</u>
0+00.00	AHEAD		27+00.00
30+00.00			52+00.00

